



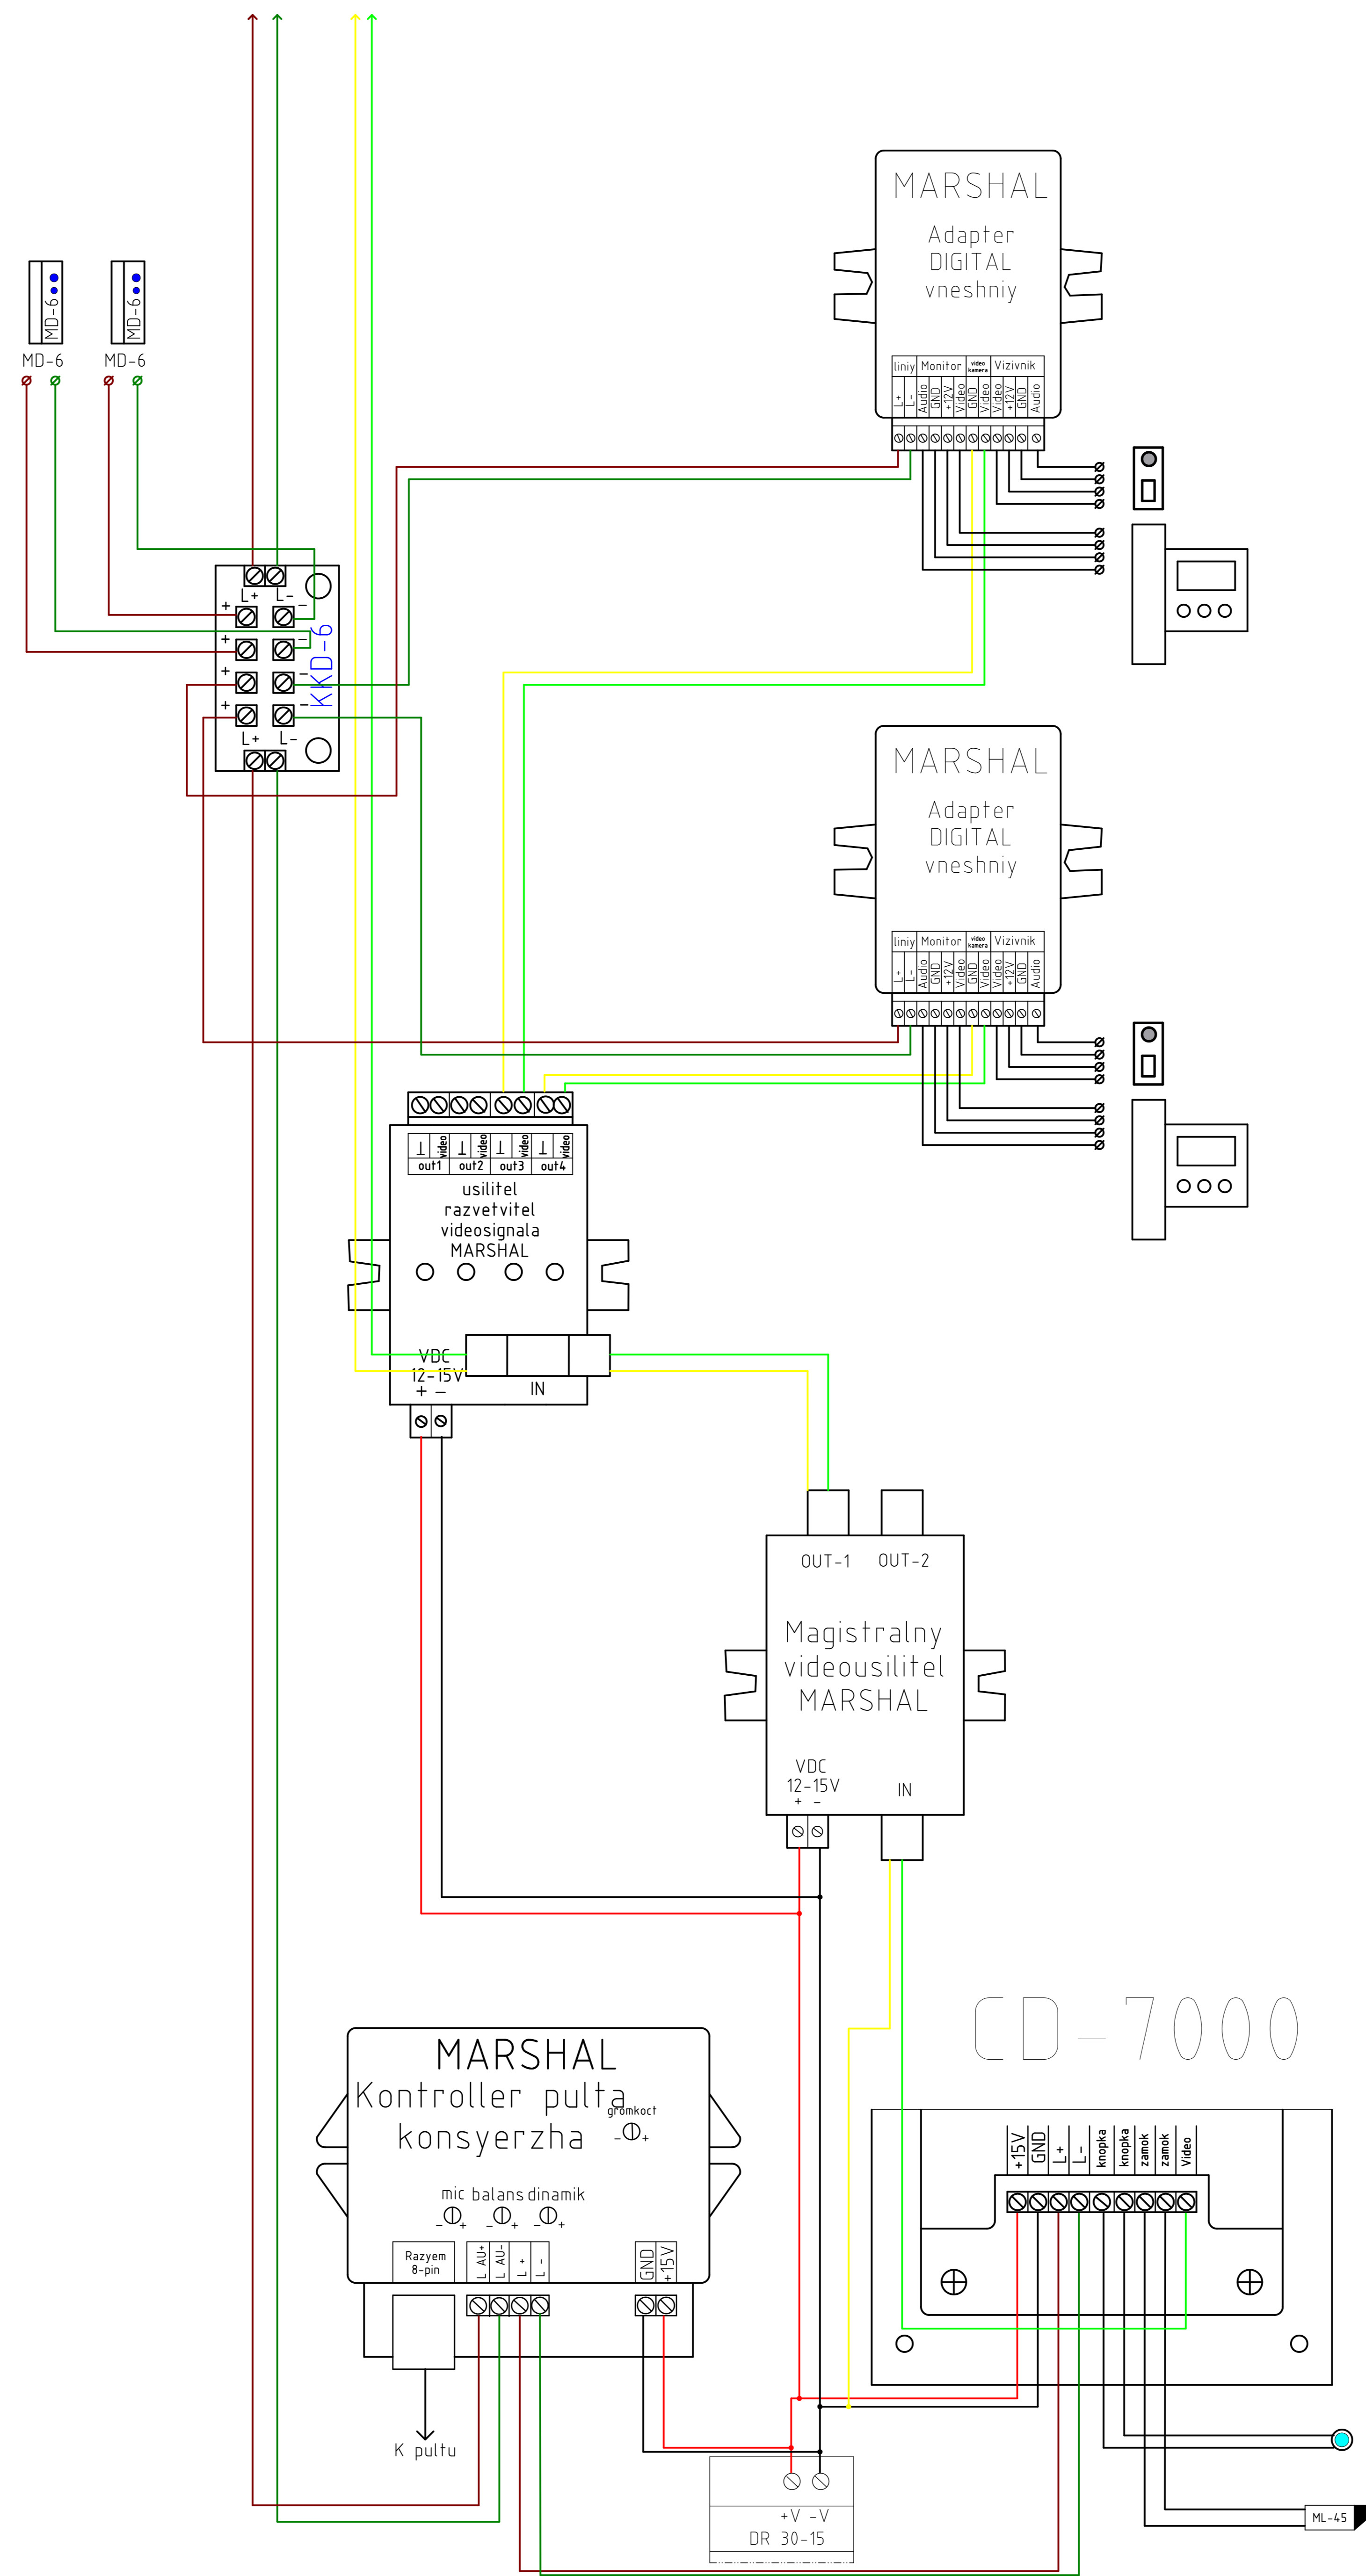

analogichno next urovni

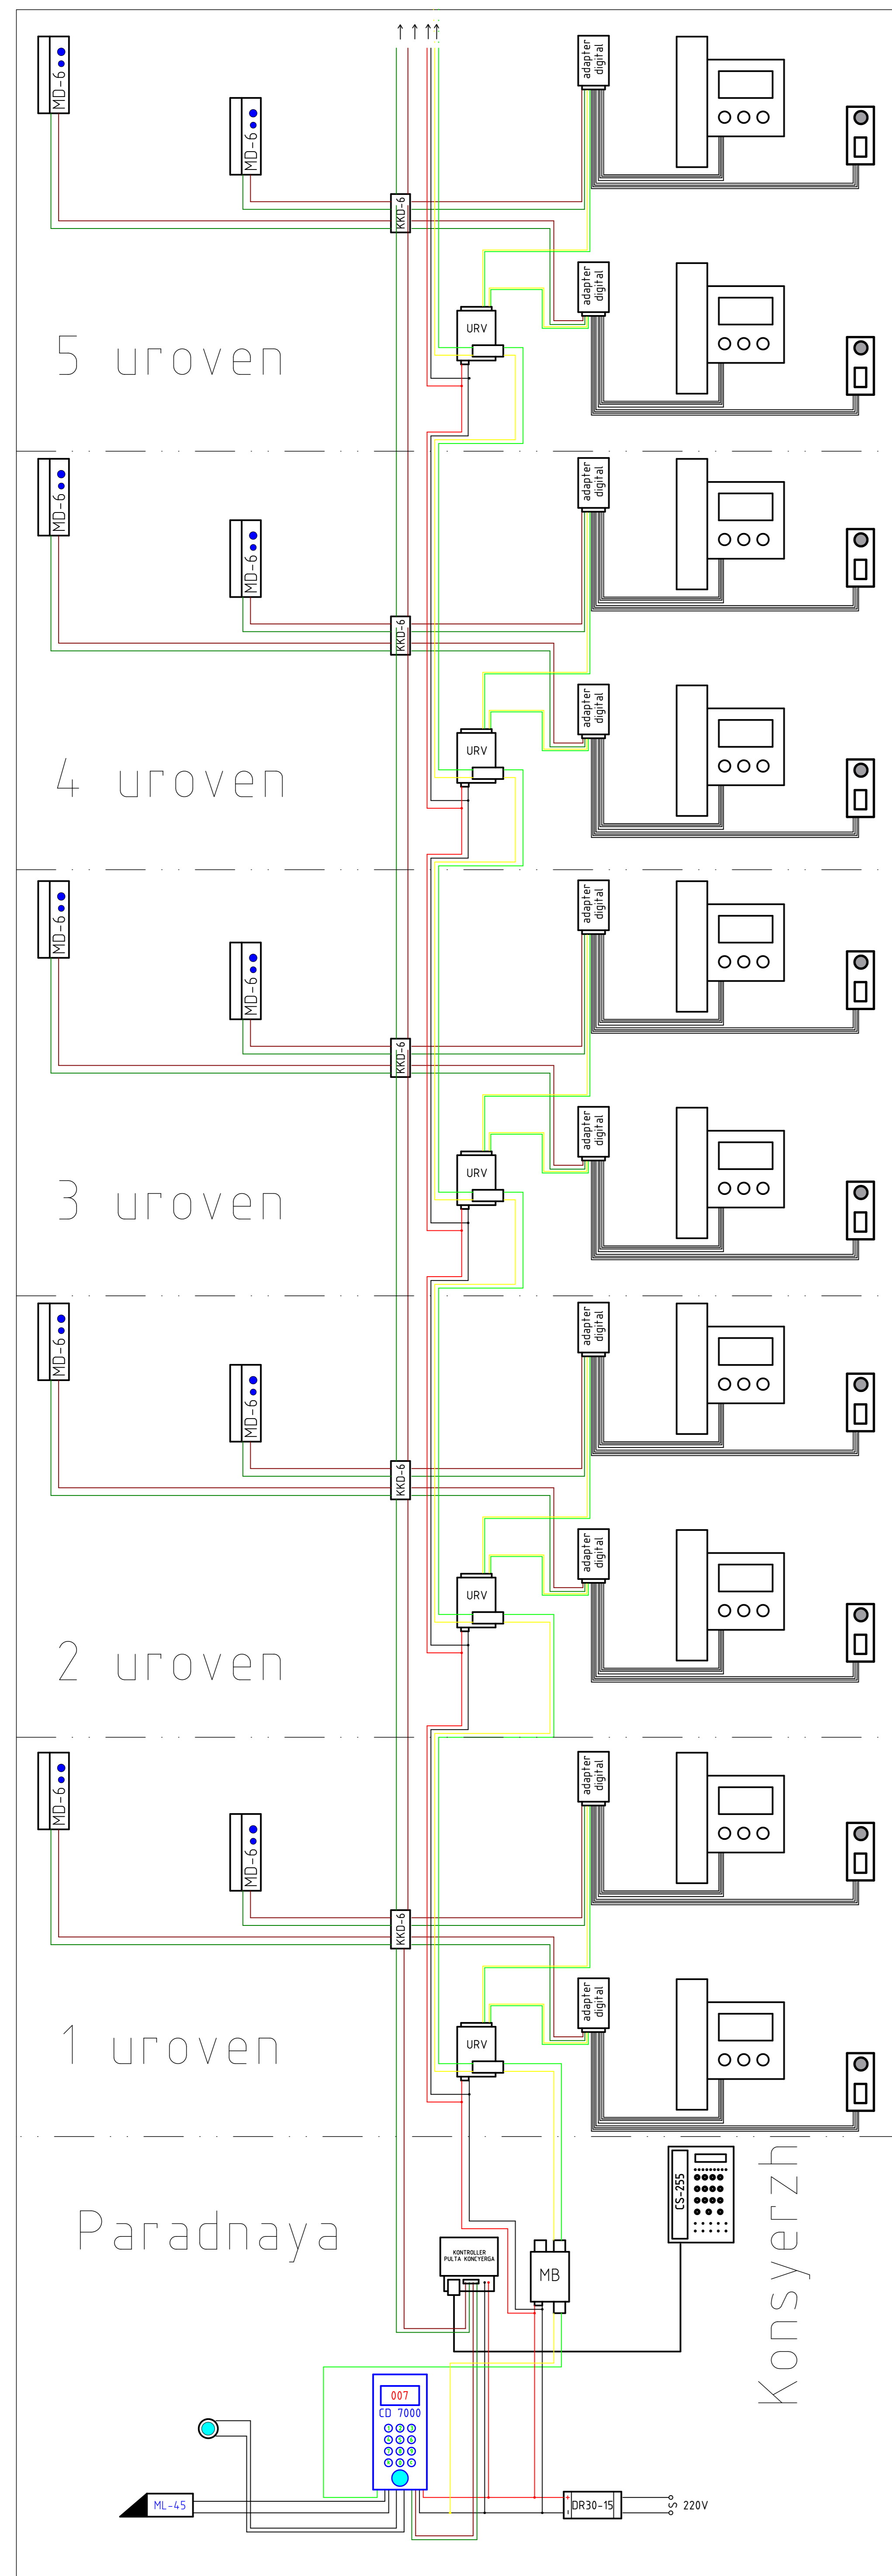

### Uclovnie oboznacheniy

-  - Domofon CD-7000
-  - Ictochnik pitaniy DR 30-50
-  - Zamok ML-45
-  - Knopka exit
-  - KONTROLLER PULTA KONCYERGA
-  - Pult CS-255
-  - Magistralny videousilitel
-  - Usilitel razvetvitel videosignala
-  - Kommutator KKD-6
-  - Trubka MD-6
-  - Adapter DIGITAL
-  - Monitor
-  - Vizivnik
-  - Terminator 75 Om